


Title

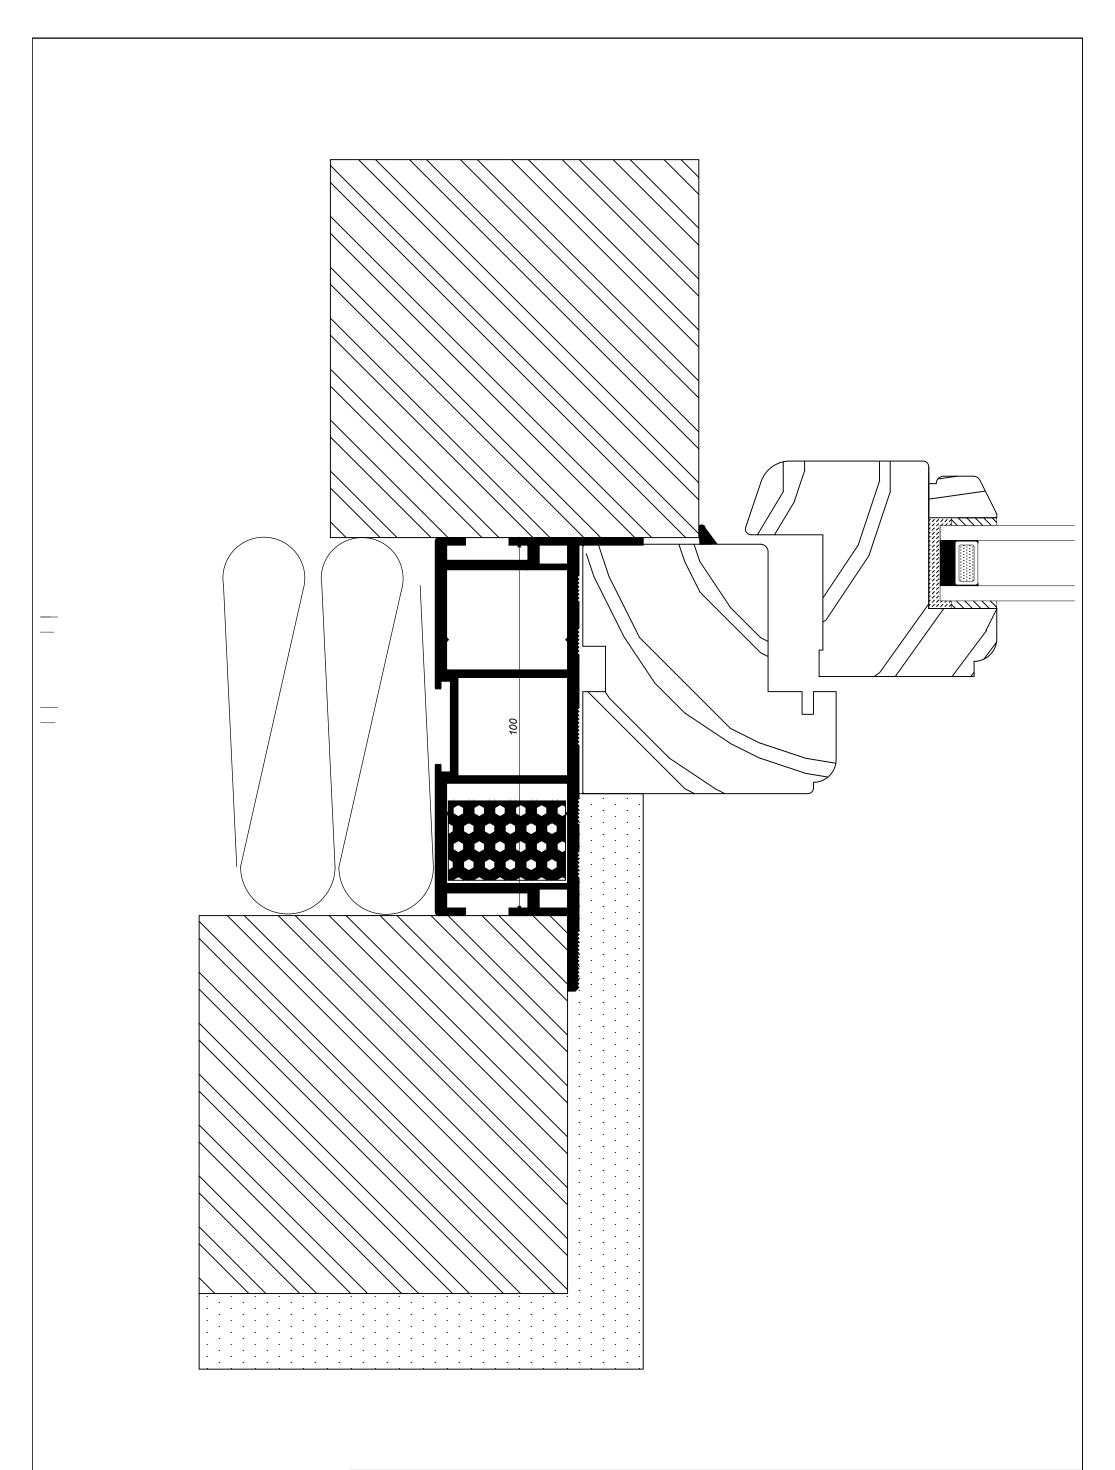




Park Road, Ratby, Leicestershire, LE6 0JL Tel: 0116 239 5353 www.benlowe.co.uk

Title New Era Jamb
With Cavity Closure
In Check Reveal

Drawing No: 1804 Revision:

Scale: 1:2 @ A3 Date: 04:09:18


Drawn By: DAM Checked:

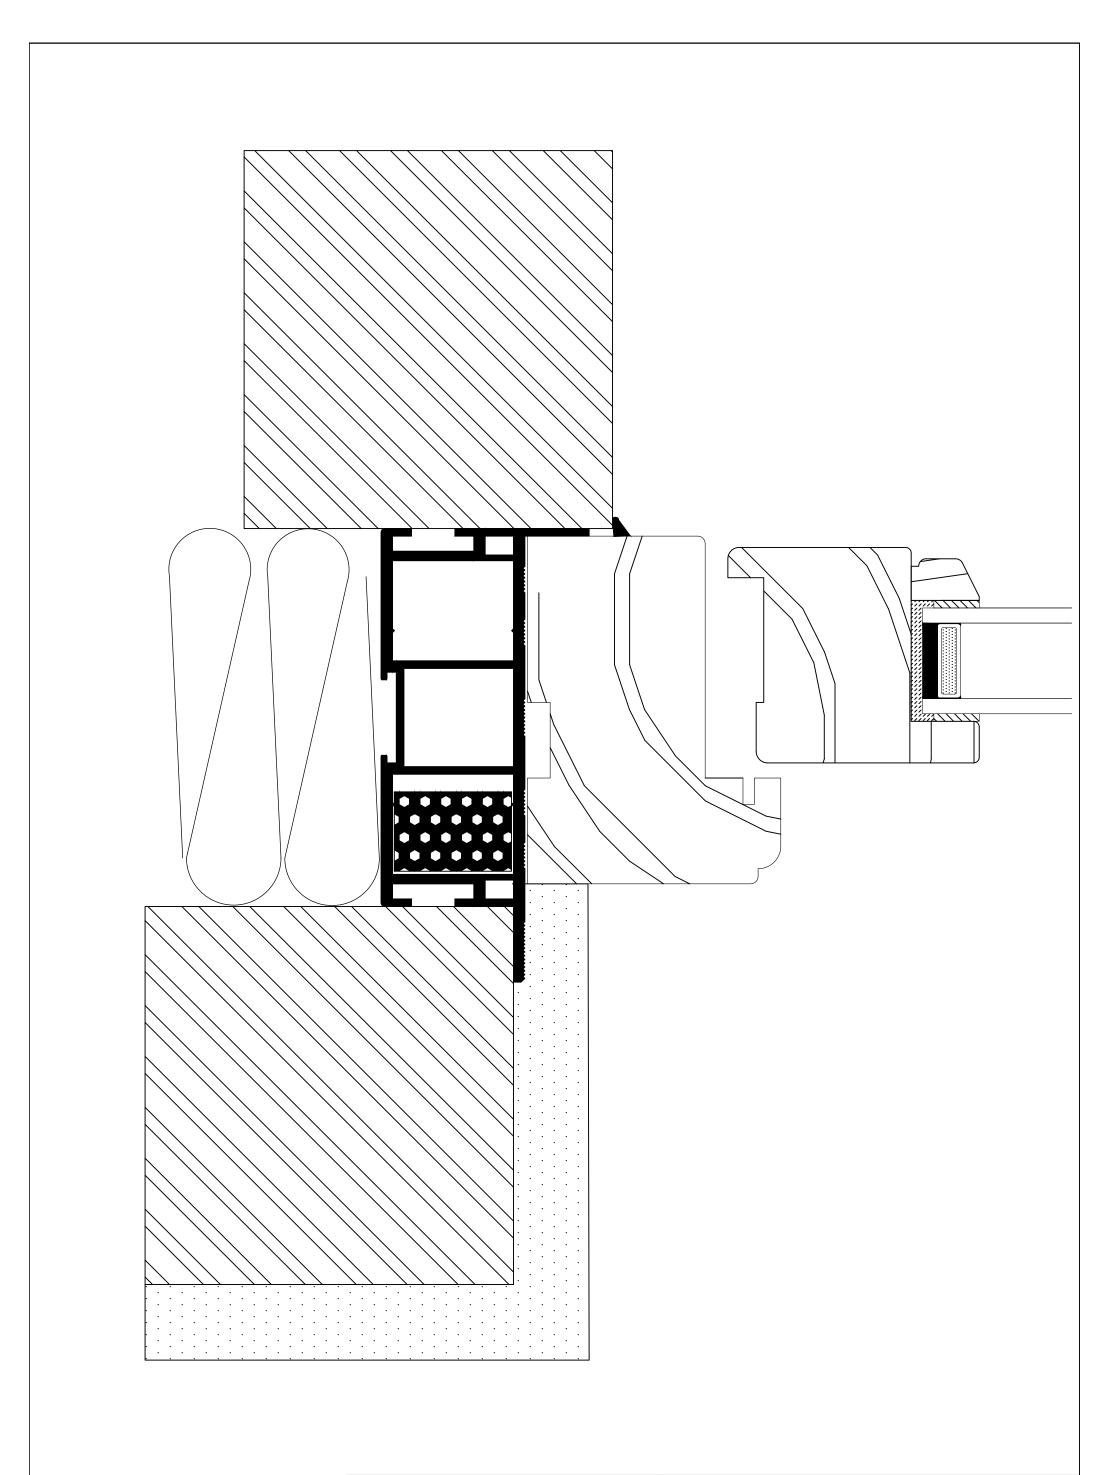



Park Road, Ratby, Leicestershire, LE6 0JL Tel: 0116 239 5353 www.benlowe.co.uk


Title

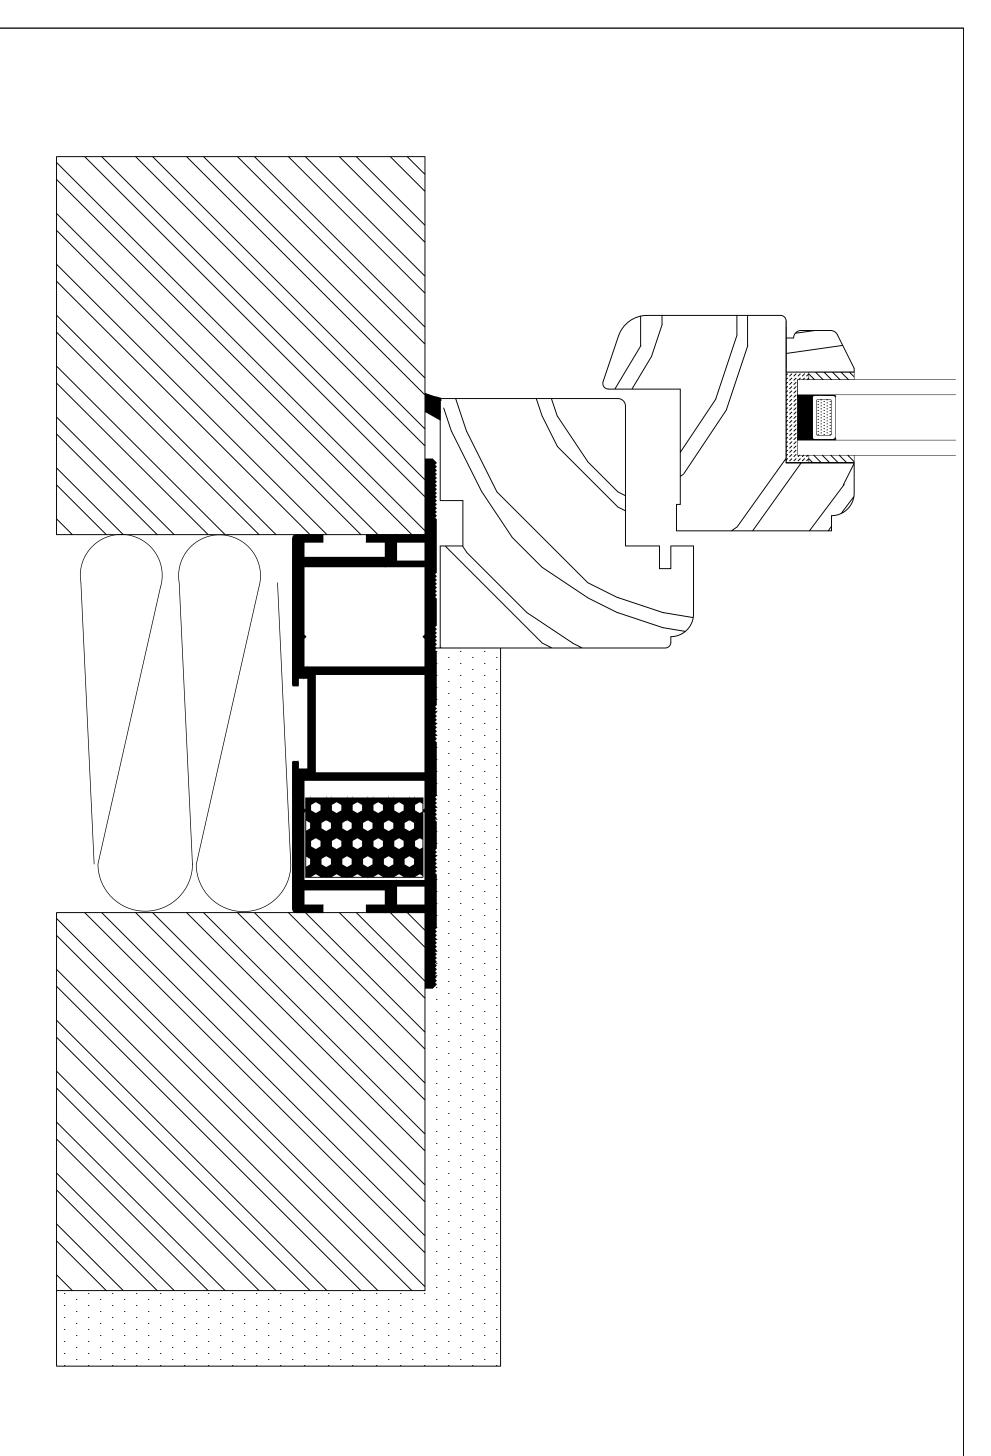Glenfield Jamb With Cavity Closure In Check Reveal 



Title

Drawing No: 1804	Revision:
Scale: 1:2 @ A3	Date: 04:09:18
Drawn By: DAM	Checked:

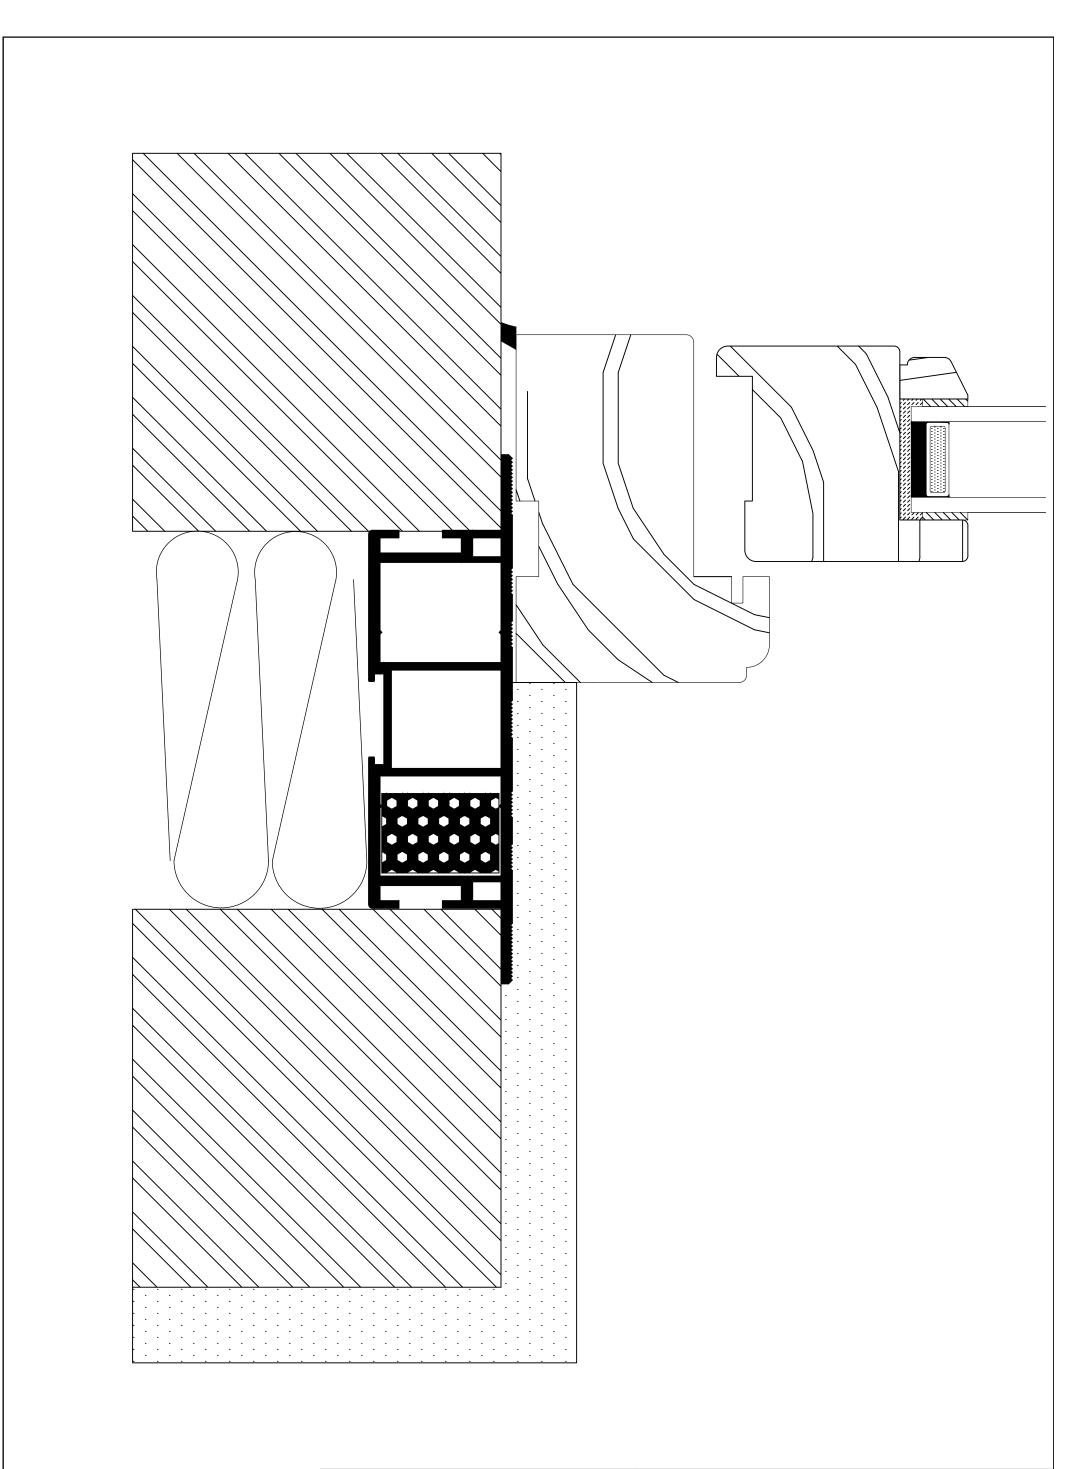



Park Road, Ratby, Leicestershire, LE6 0JL Tel: 0116 239 5353 www.benlowe.co.uk

Title

Glenfield Jamb With Cavity Closure
 Drawing No: 1804
 Revision:

 Scale: 1:2 @ A3
 Date: 04:09:18

 Drawn By: DAM
 Checked:

