



Double Point Head Track Fixing Options


CONCRETE SLAB

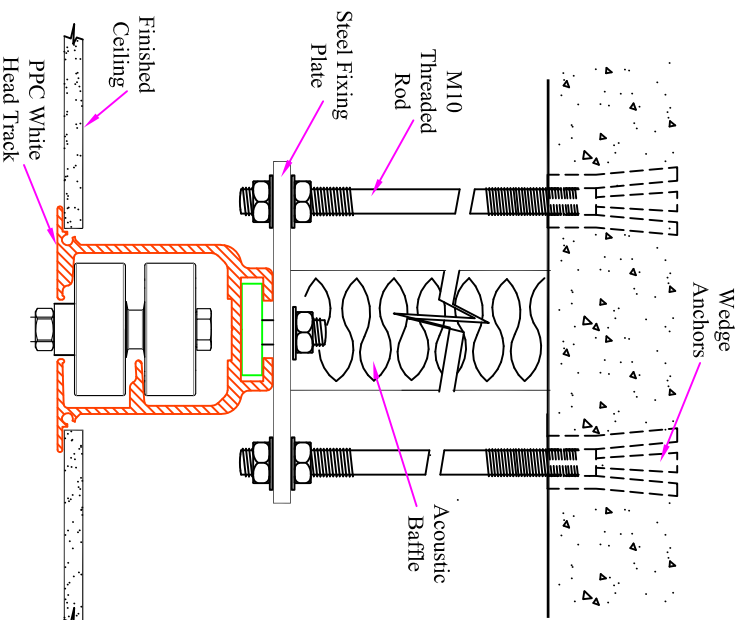

STEEL 11" BEAM

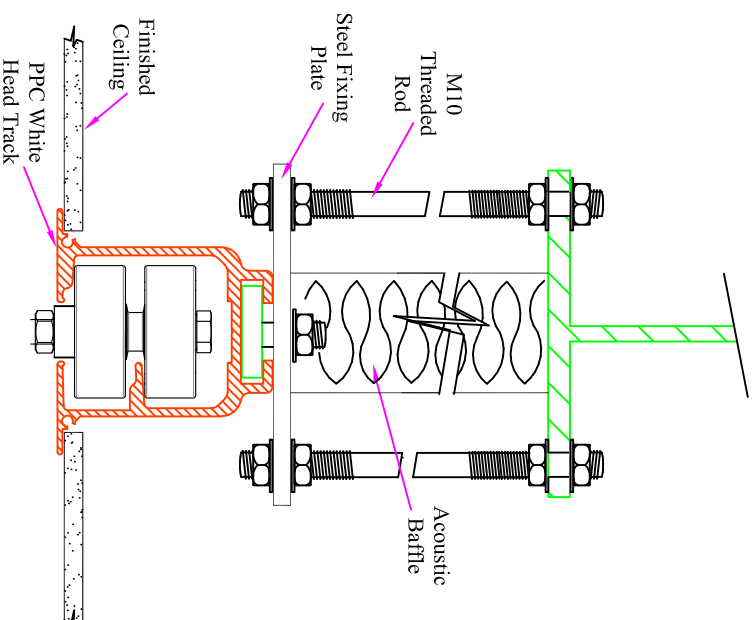

STEEL 11" BEAM

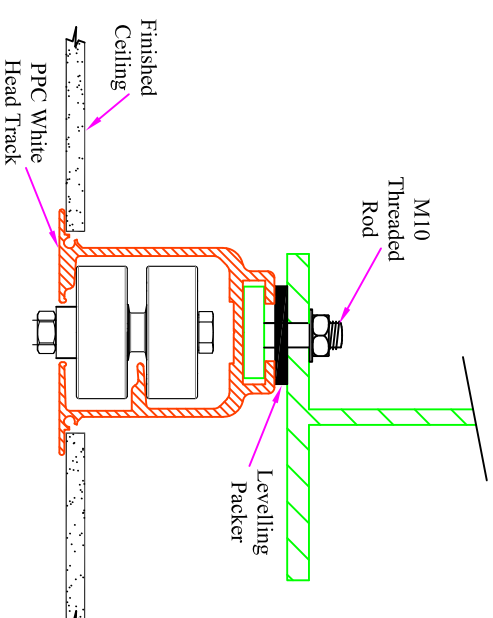

Product: TOP HUNG ACOUSTIC MOVABLE WALL

Detail: DOUBLE POINT STANDARD HEAD TRACK FIXING DETAILS

Dwg No: MD-DPT01 Rev: A Drawn: JAL Date: Nov 2017 Scale: NTS

Moving Designs reserve the right to make alterations without giving prior notice



moving designs LIMITED

movable and folding doors

Unit 5, Station Industrial Estate,
Oxford Road, Wokingham
Berkshire, RG41 2YQ
Tel: 0845 643 2197
Fax: 0845 643 2198

