
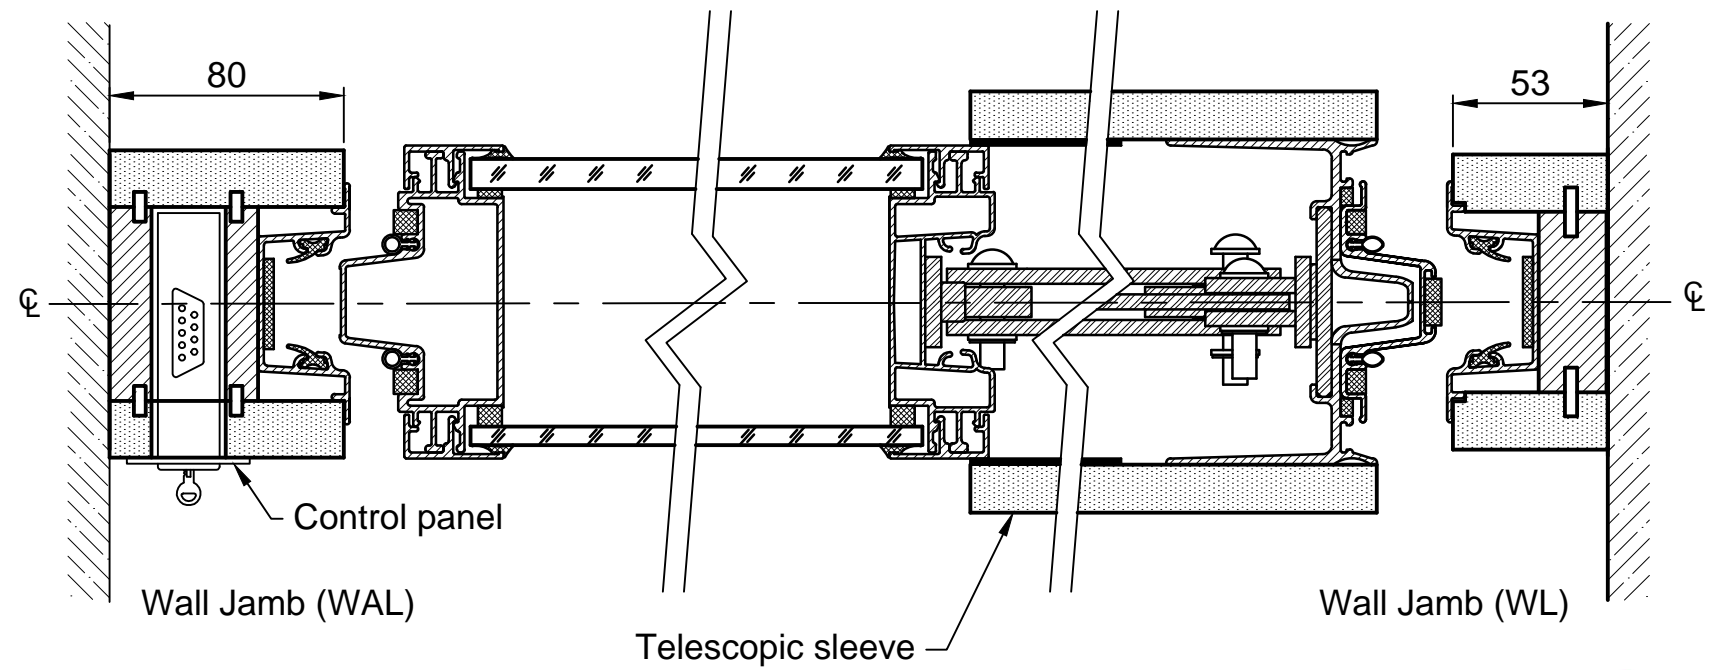
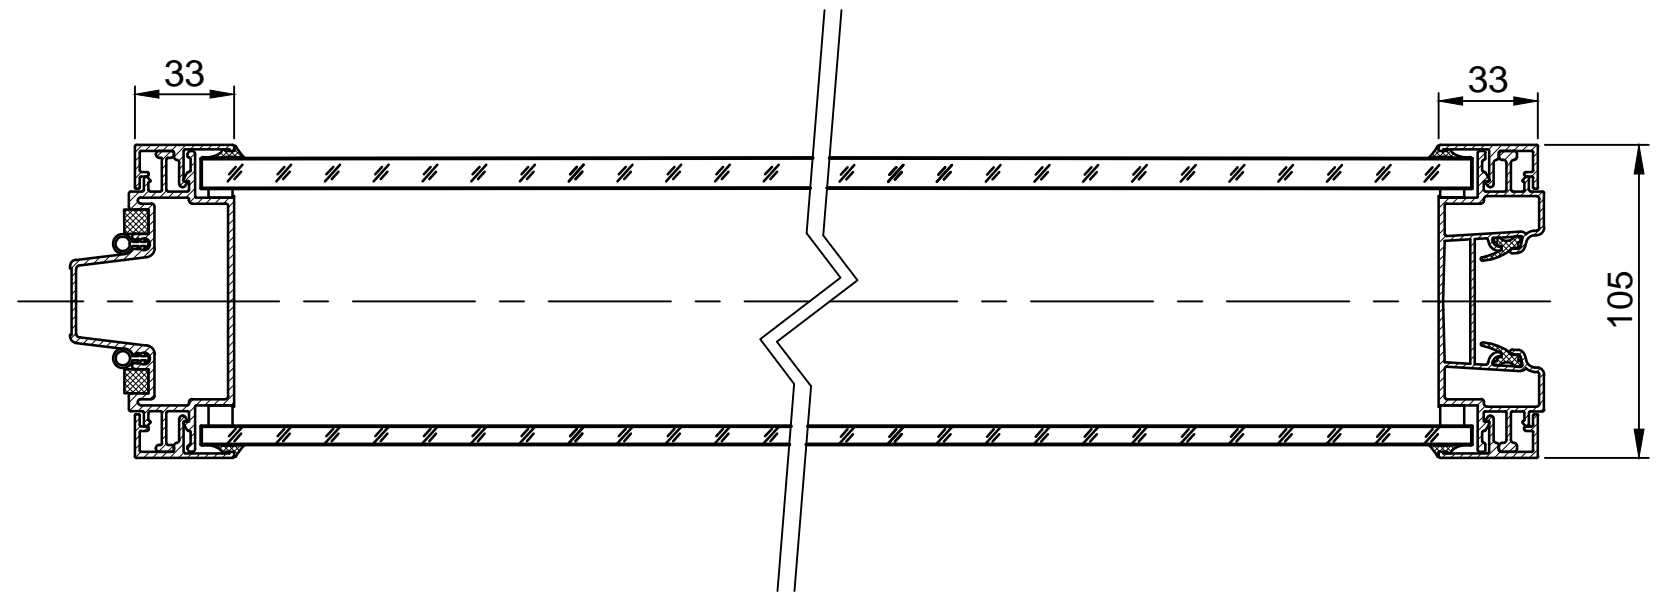


PANEL DETAILS - TYPE G100 GLAZED ACOUSTIC WALL

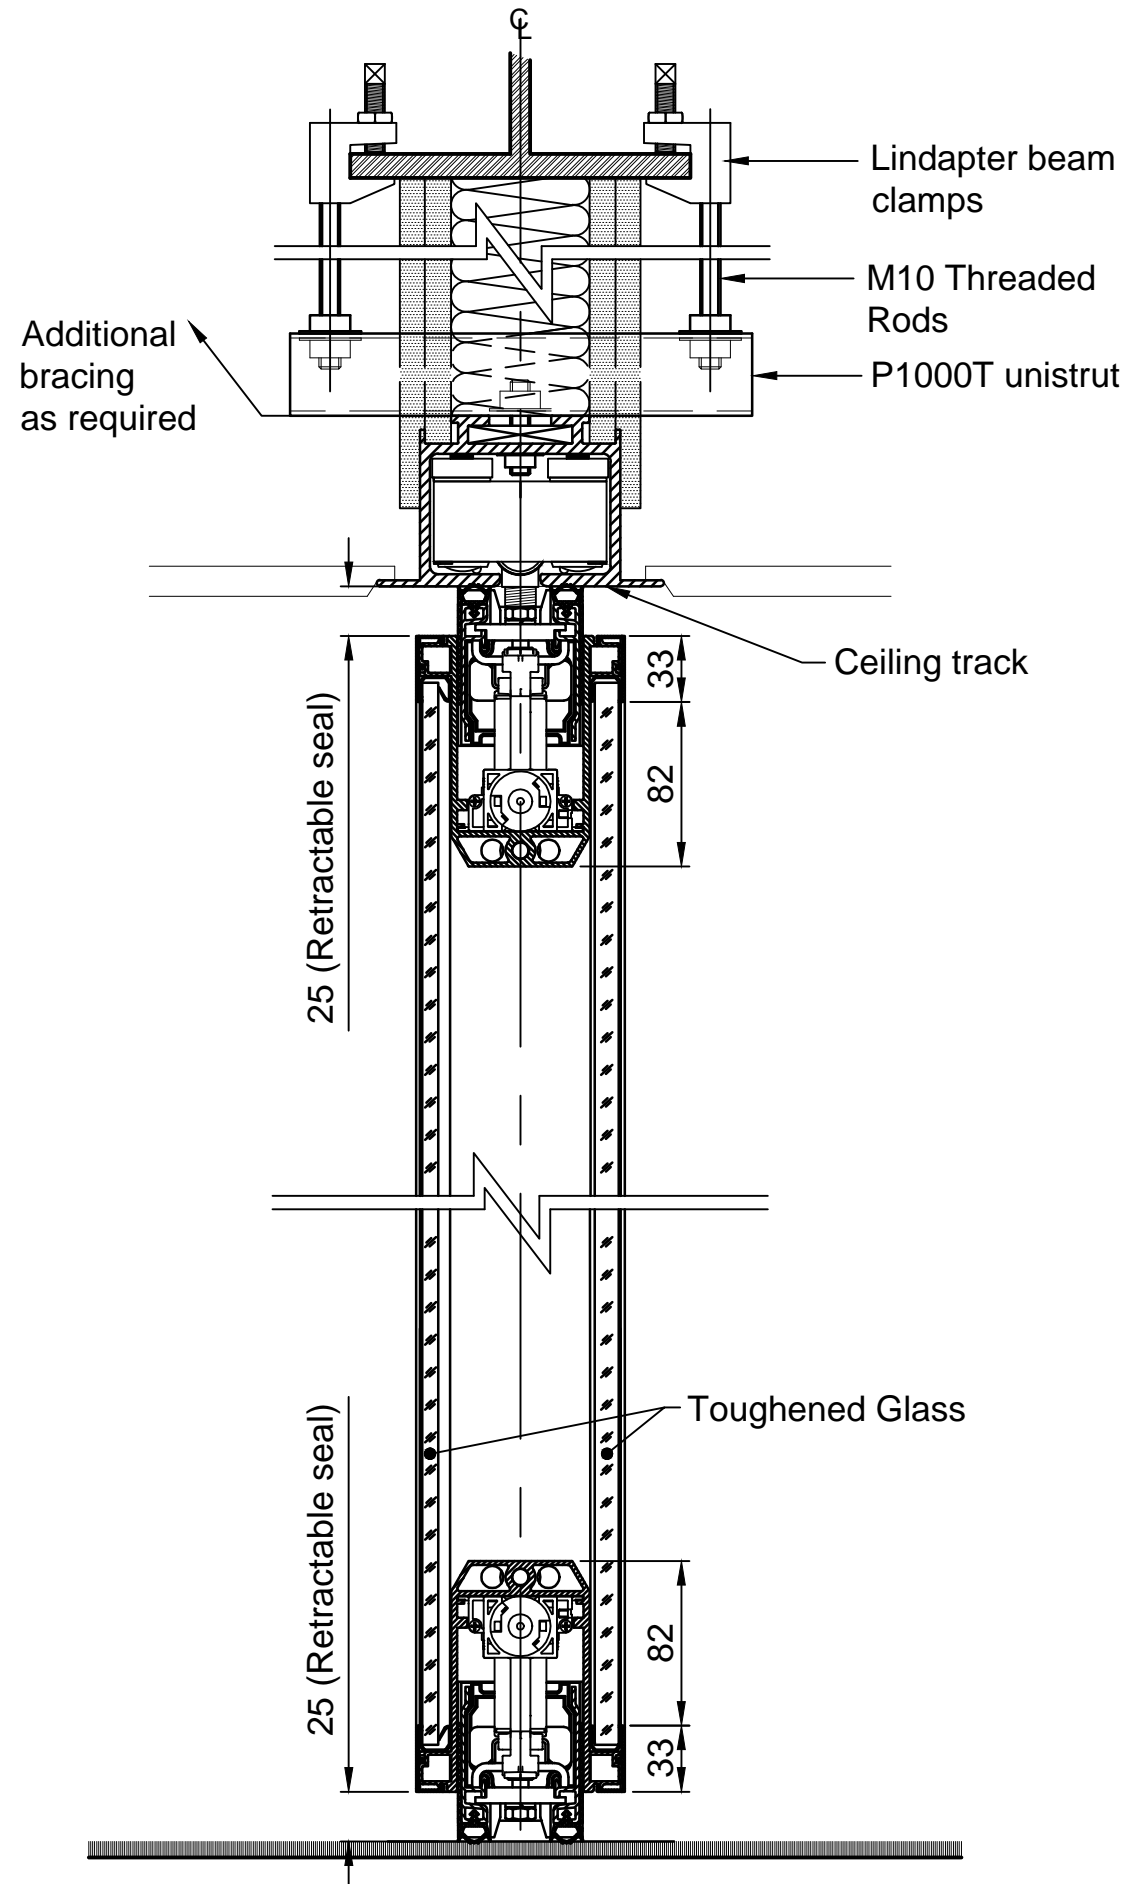

LONDON WALL
London Wall Design Ltd
 Tel : +44 (0) 20 8391 8750
 www.londonwall.co.uk
 E-Mail : Sales@londonwall.co.uk
DRG. NO.: SL - 108