



ELEVATION - TYPE RG PLUS SE GLAZED ACOUSTIC WALL (SEMI-ELECTRIC OPERATION)

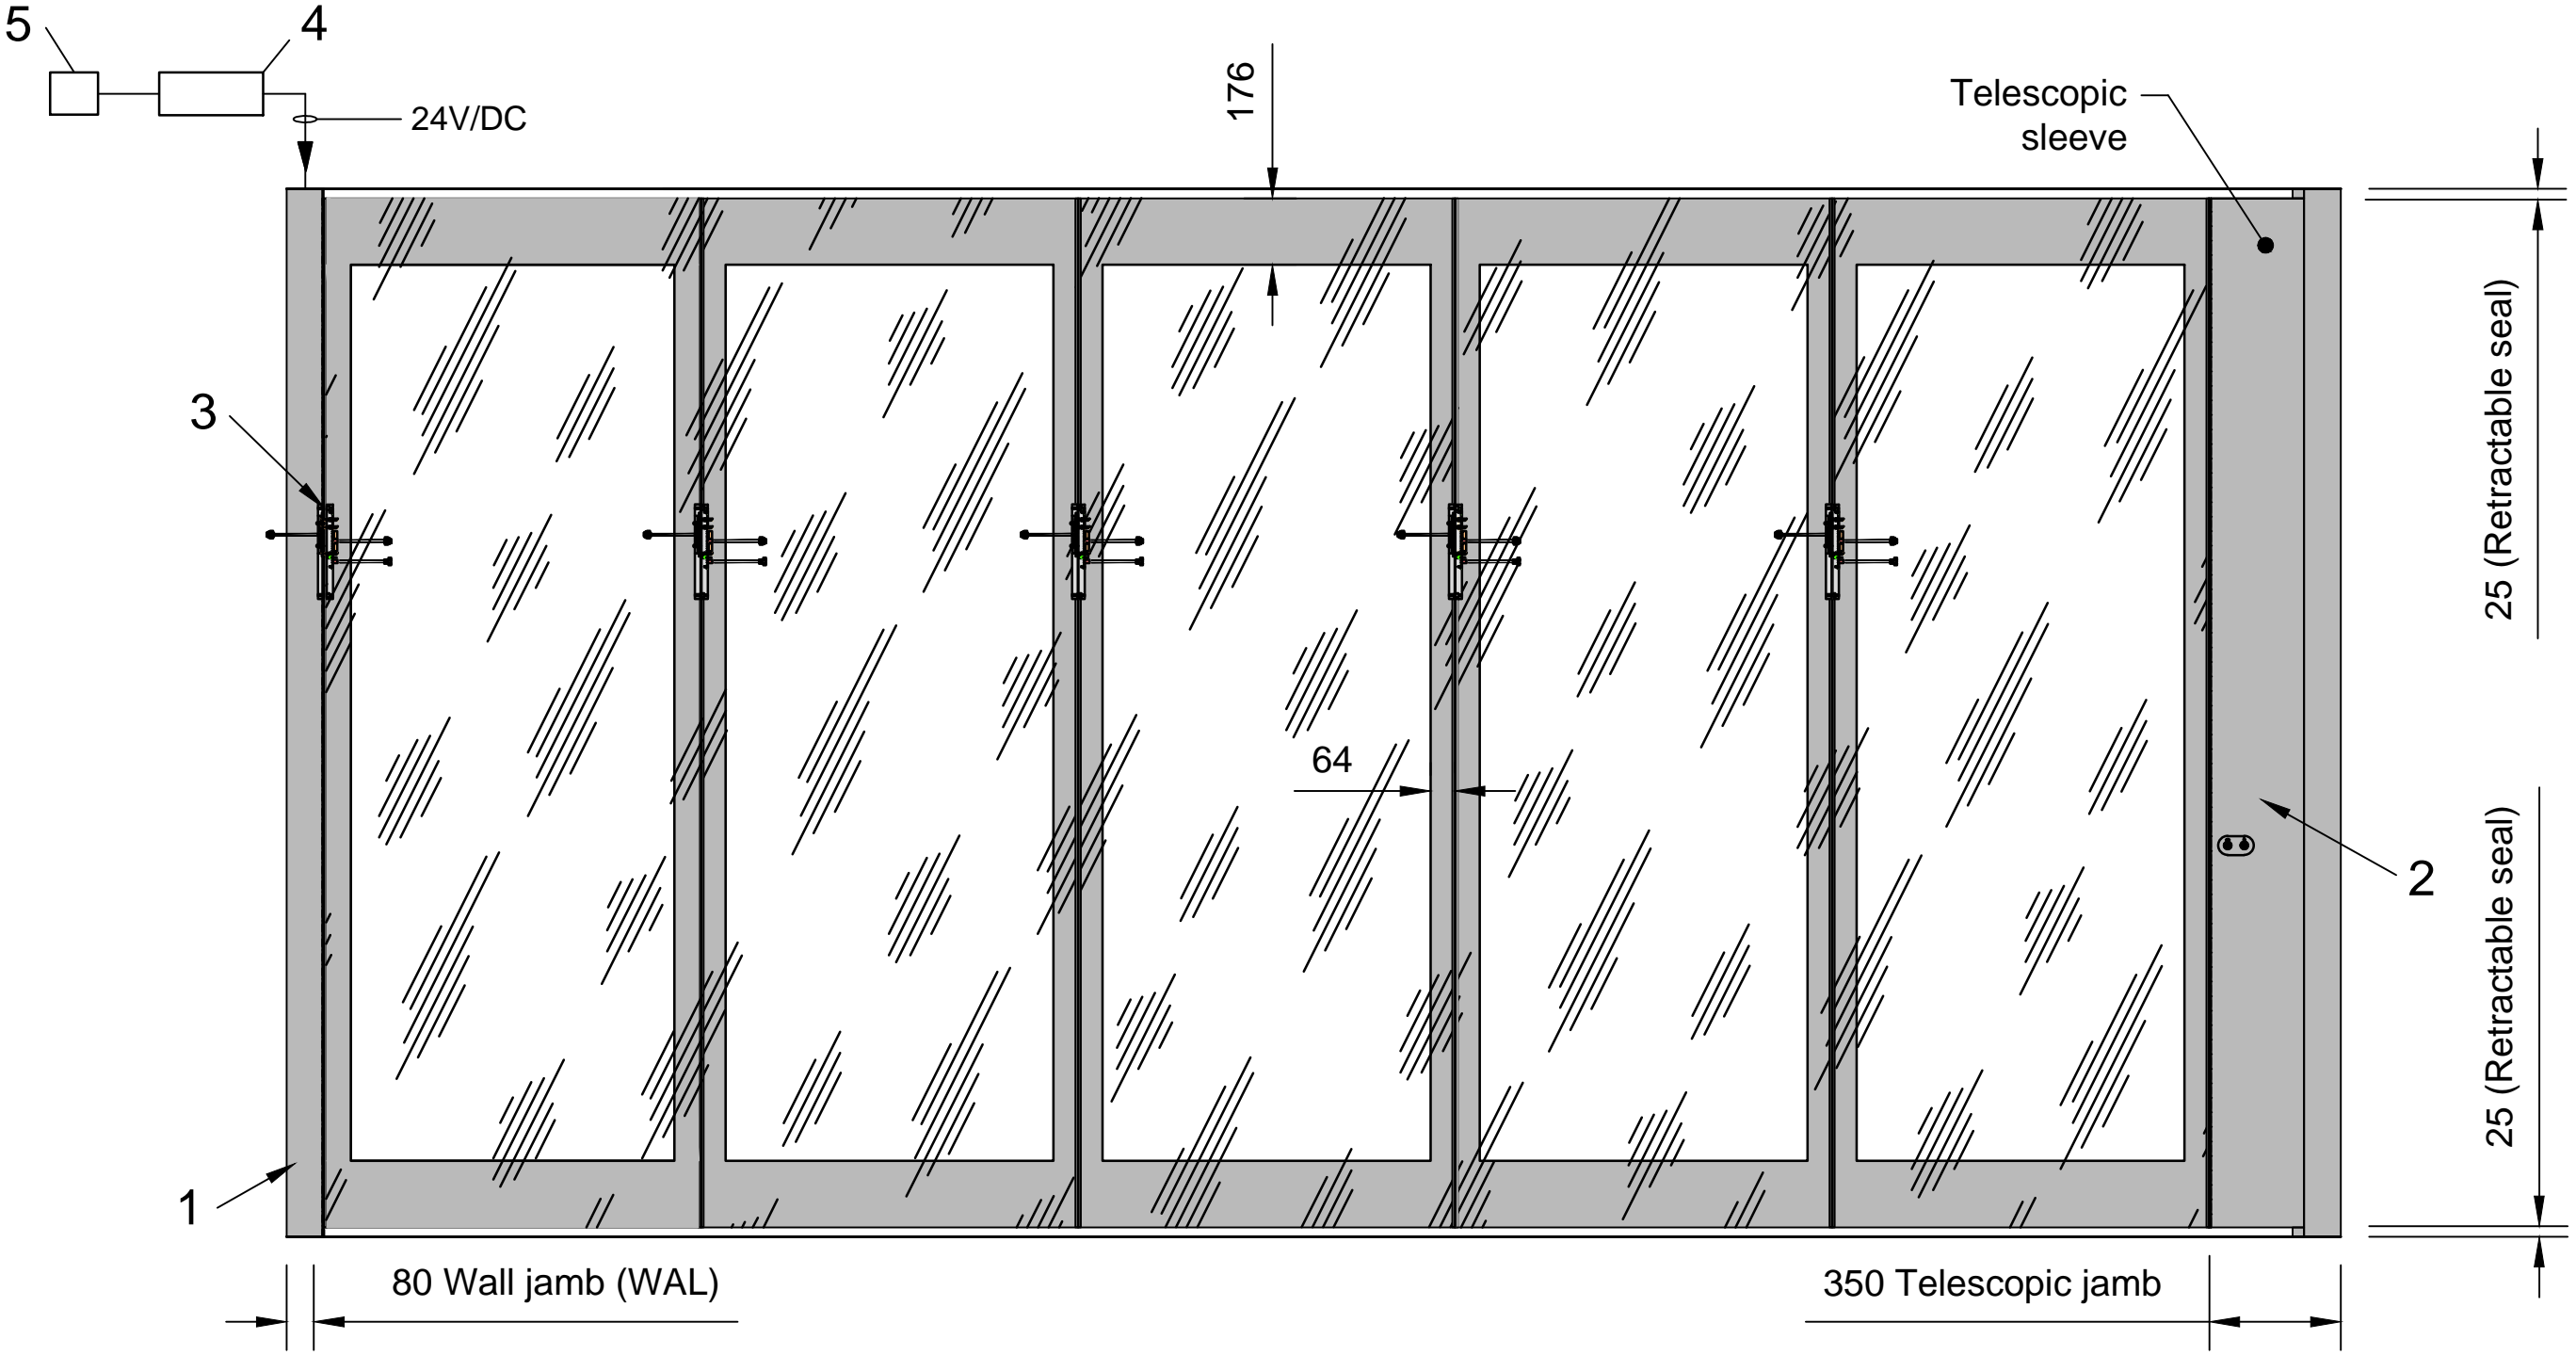

- 1. WAL jamb
- 2. Telescopic jamb
- 3. Panel terminal connectors
- 4. Power transformer
- 5. 13amp 3 pin socket

NB: THINNER FRAME OPTION

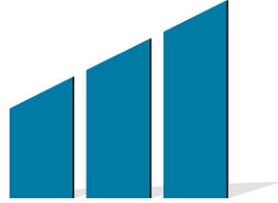

M O V A W A L L
Movawall Systems Ltd
 Tel : +44 (0) 20 8391 8790
 www.movawall.co.uk
 E-Mail : Sales@movawall.co.uk
DRG. NO.: SL - 114