




FIXING OPTIONS - TYPE 200 FLOOR SUPPORTED

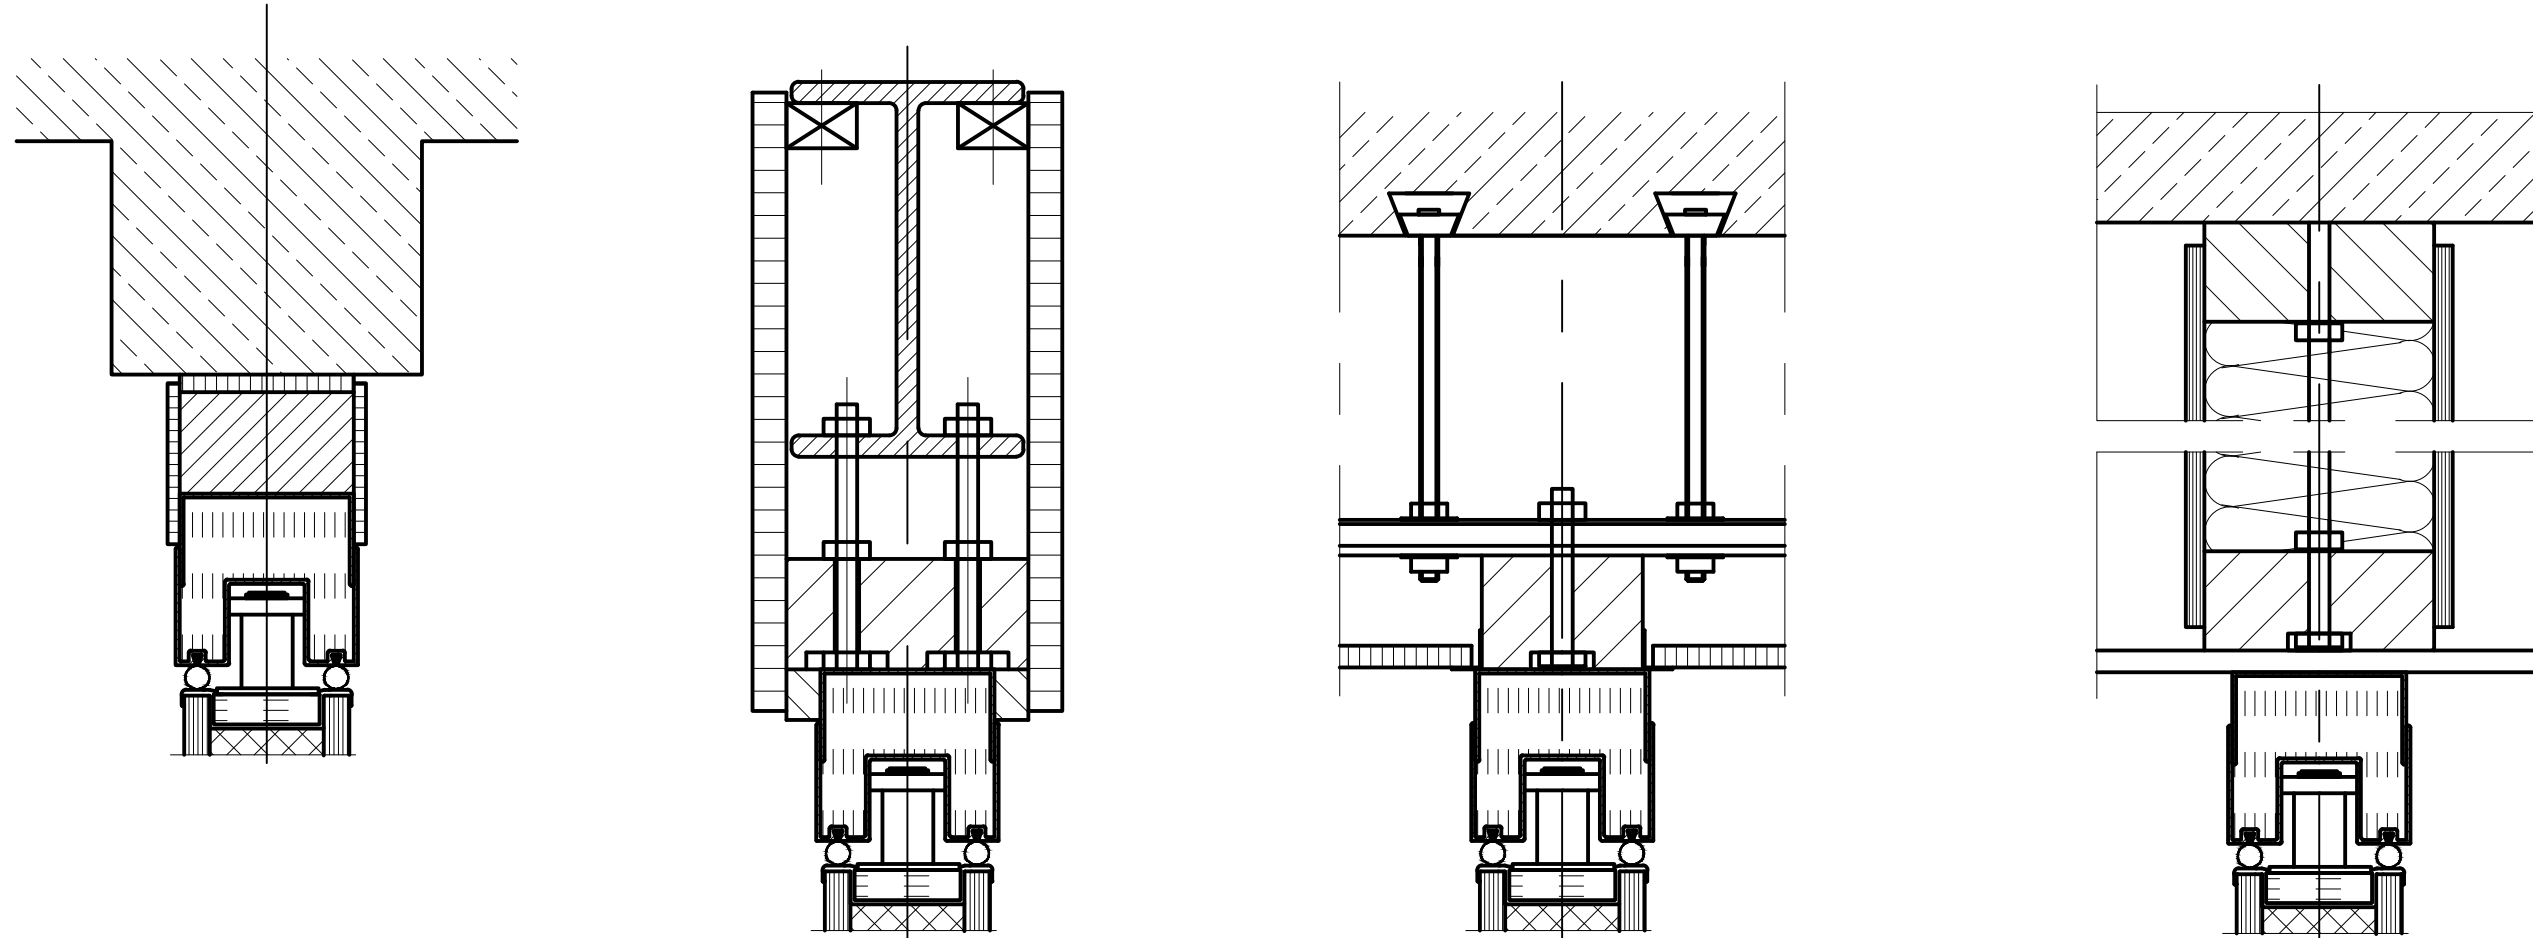


VERTICAL SECTION - TOP GUIDE CHANNEL

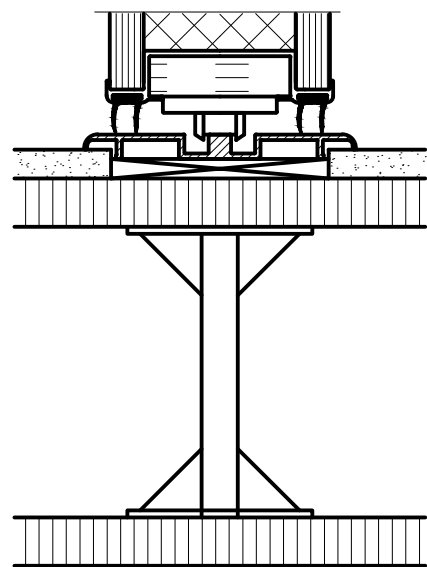

NB : RAISED FLOOR
PEDESTALS REQUIRED
ON PARTITION ϕ

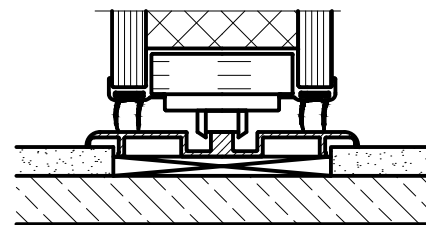


CARPET UNDERLAY
> 4mm

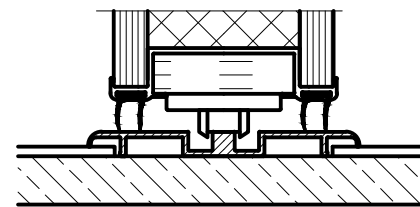

PVC OR CARPET
TILE +/- 4mm

VERTICAL SECTION - FLOOR BOTTOM RAIL

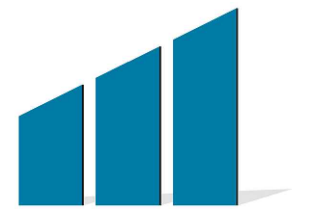

MOVAWALL
Movawall Systems Ltd

Tel : +44 (0) 20 8391 8790

www.movawall.co.uk

E-Mail : Sales@movawall.co.uk

DRG. NO.: SL - 202